



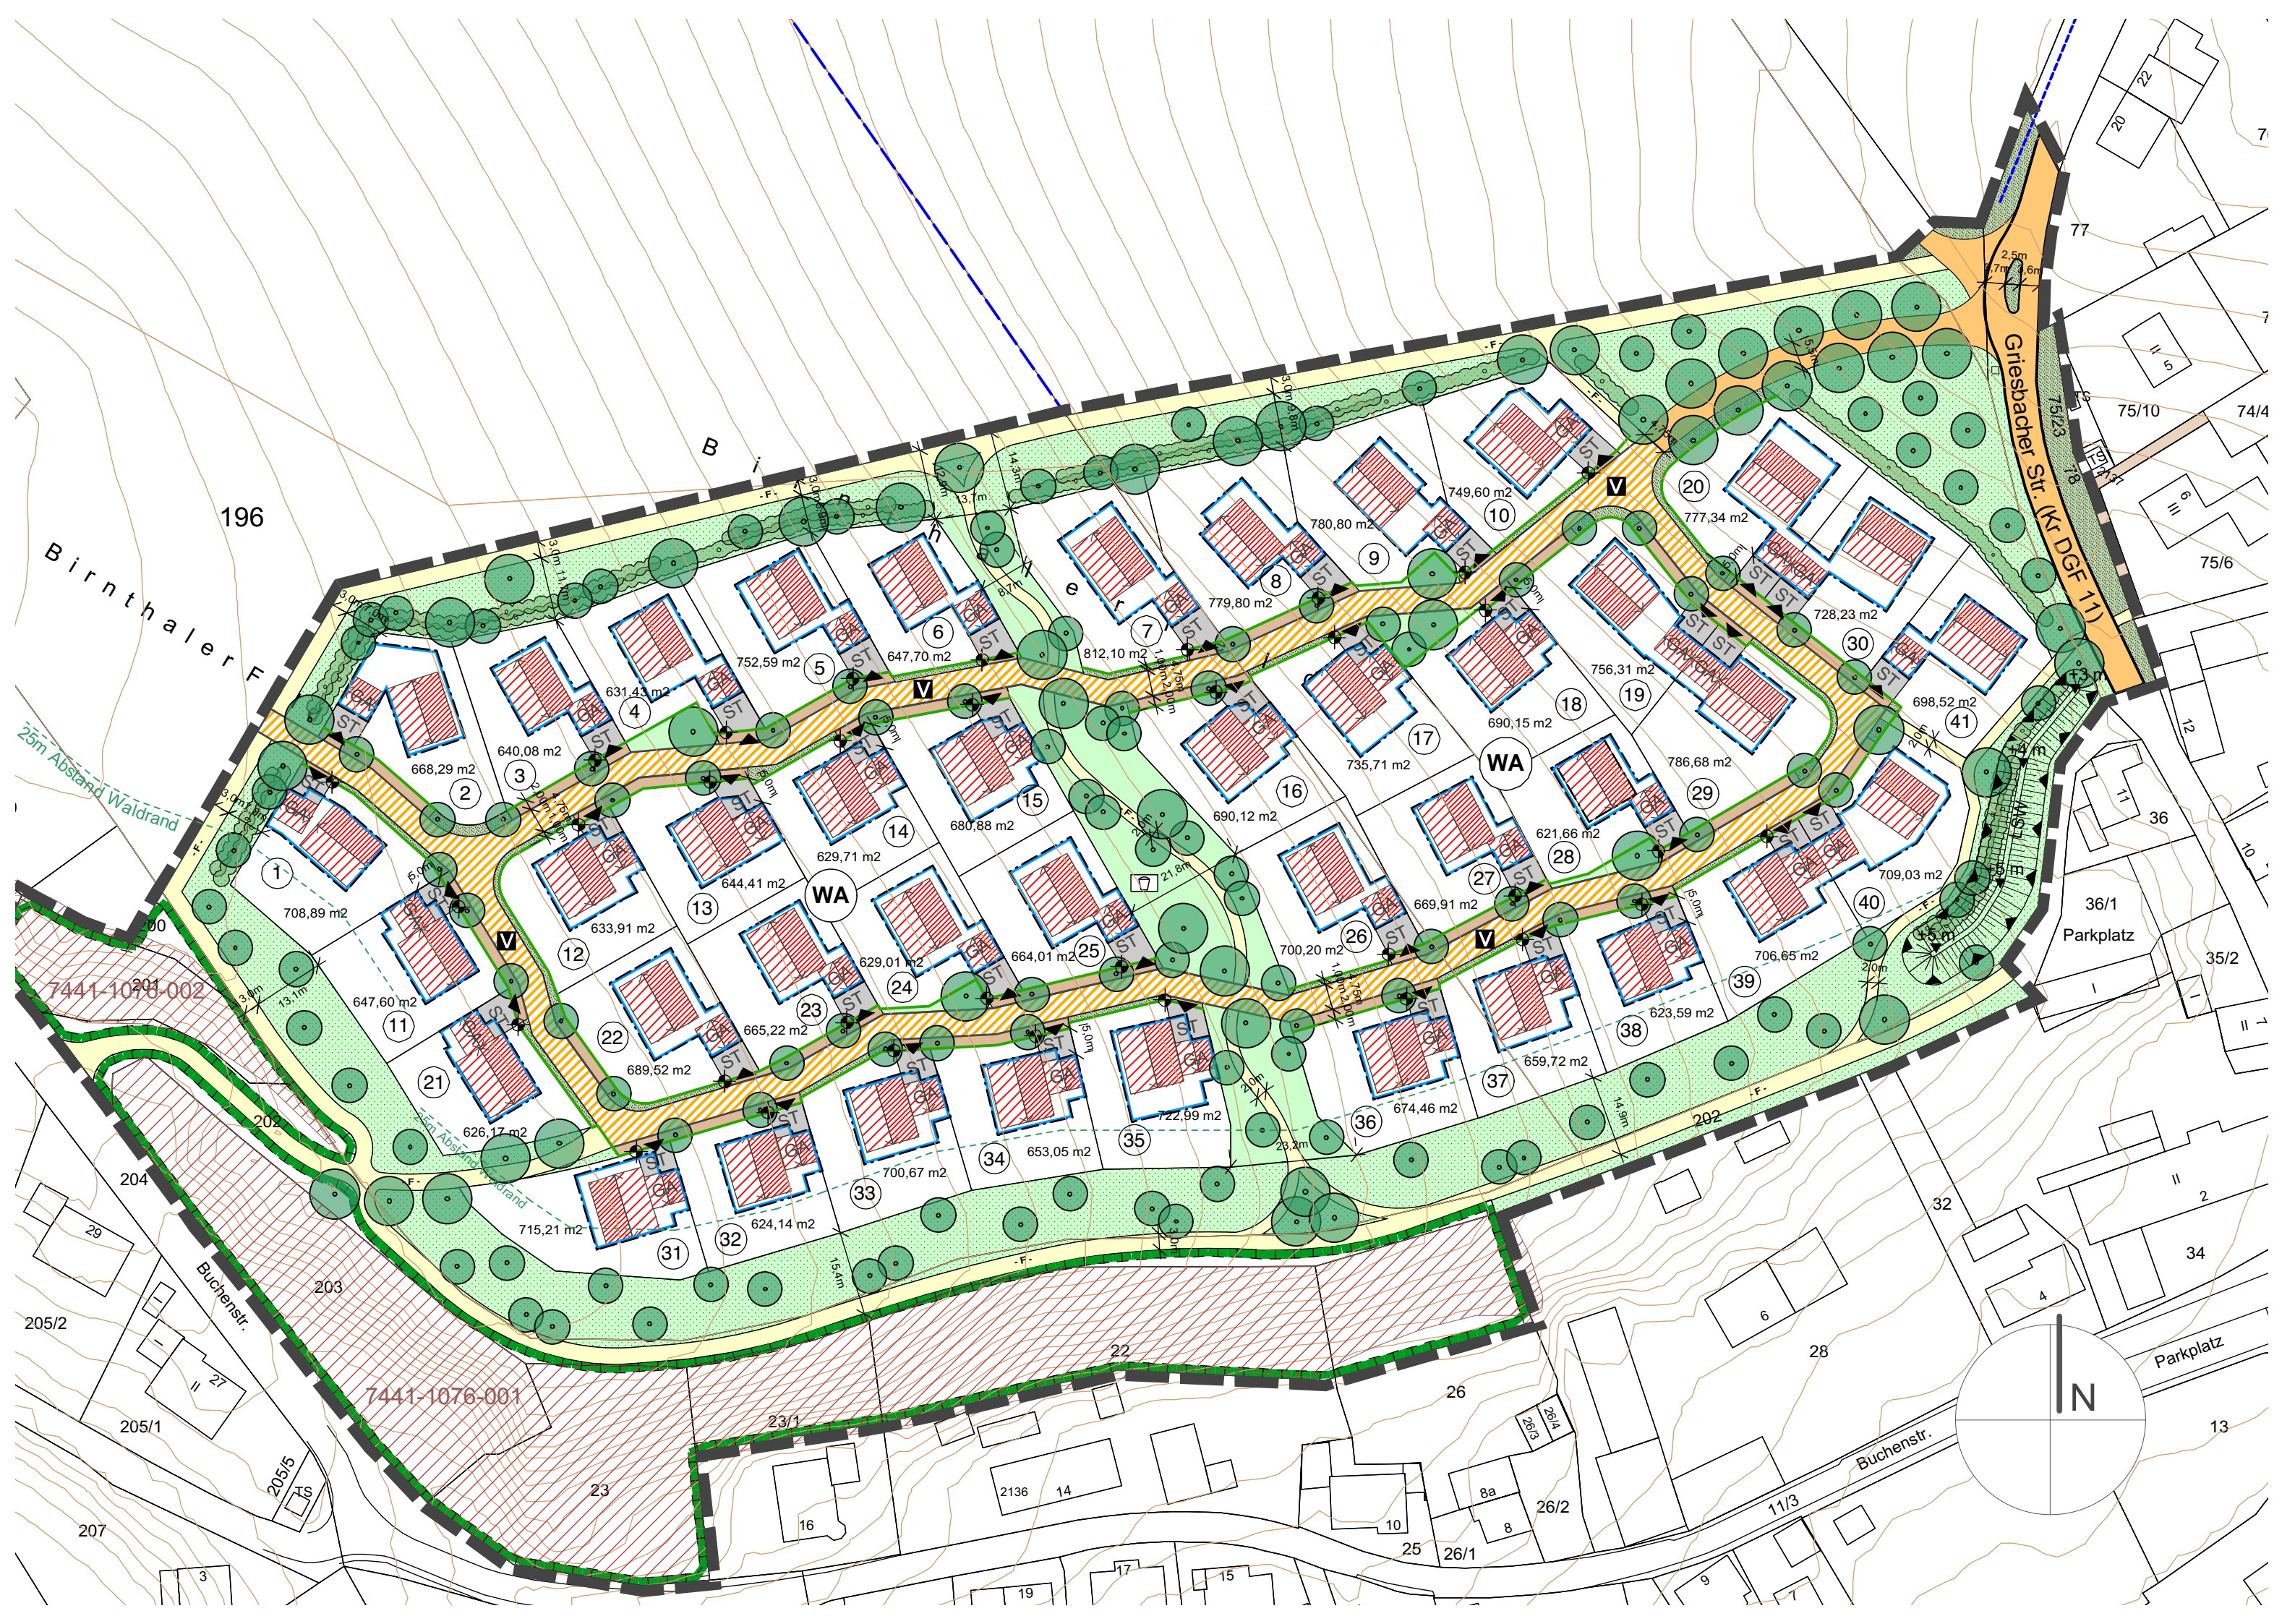

Birnthaler F

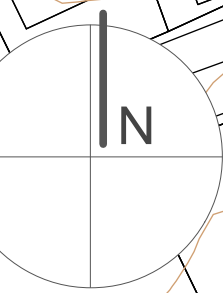

7441-1076-002

7441-1076-001

Griesbacher Str. (Kr DGE 11)

Buchenstr.

36/1 Parkplatz

Parkplatz